


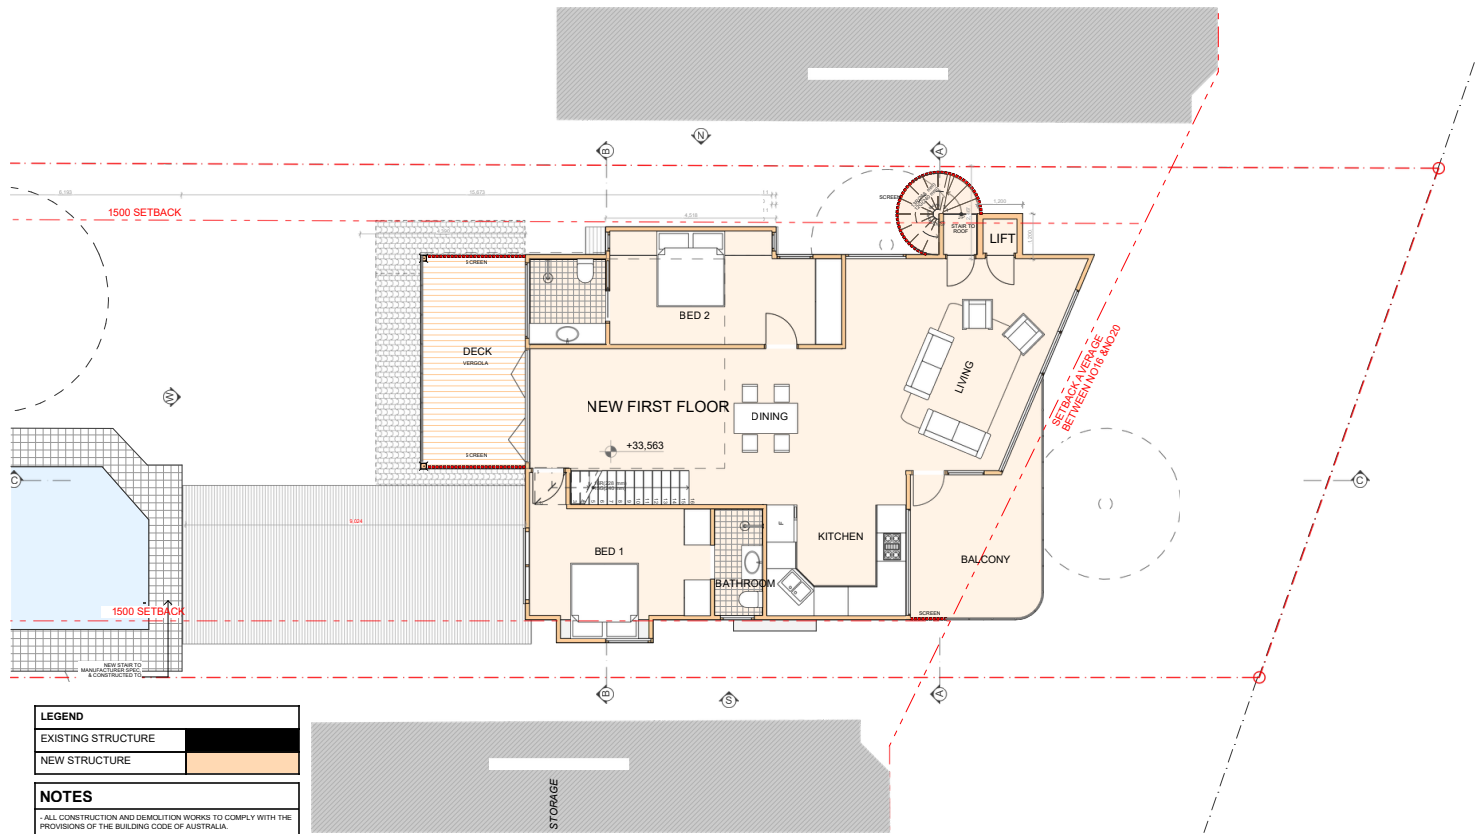

| LEGEND             |  |
|--------------------|--|
| EXISTING STRUCTURE |  |
| NEW STRUCTURE      |  |

| NOTES   |  |
|---|--|
| - ALL CONSTRUCTION AND DEMOLITION WORKS TO COMPLY WITH THE PROVISIONS OF THE BUILDING CODE OF AUSTRALIA. |  |
| - MEASUREMENTS TO BE CHECKED ON SITE AND ADJUSTED WHERE NECESSARY TO SUIT EXISTING CONDITIONS.           |  |
| - LEVELS SHOWN ARE OBTAINED FROM INITIAL SITE WORKS SURVEY BY SURLINE ENGINEERING SURVEYS PTY LTD.       |  |

| TERMITE PROTECTION   |  |
|---|--|
| TERMIMESH TERMITE PROTECTION SYSTEM TO BE USED IN THE PROTECTION AGAINST SUBTERRANEAN TERMITES IN ACCORDANCE WITH AS3660 1:2000 AND TO MANUFACTURERS SPECIFICATIONS |  |

## PROPOSED FIRST FLOOR PLAN